



PLOT DATE: 9/29/2020 12:54 PM
FILE: P:\Projects\104 - Jonestown\104-910-10 Mapping\Exhibits\2020\Cynthia Jolly (COJ)_09-29-20\EXH-104910-BASE_09-29-20.dwg



USER: Vbarra

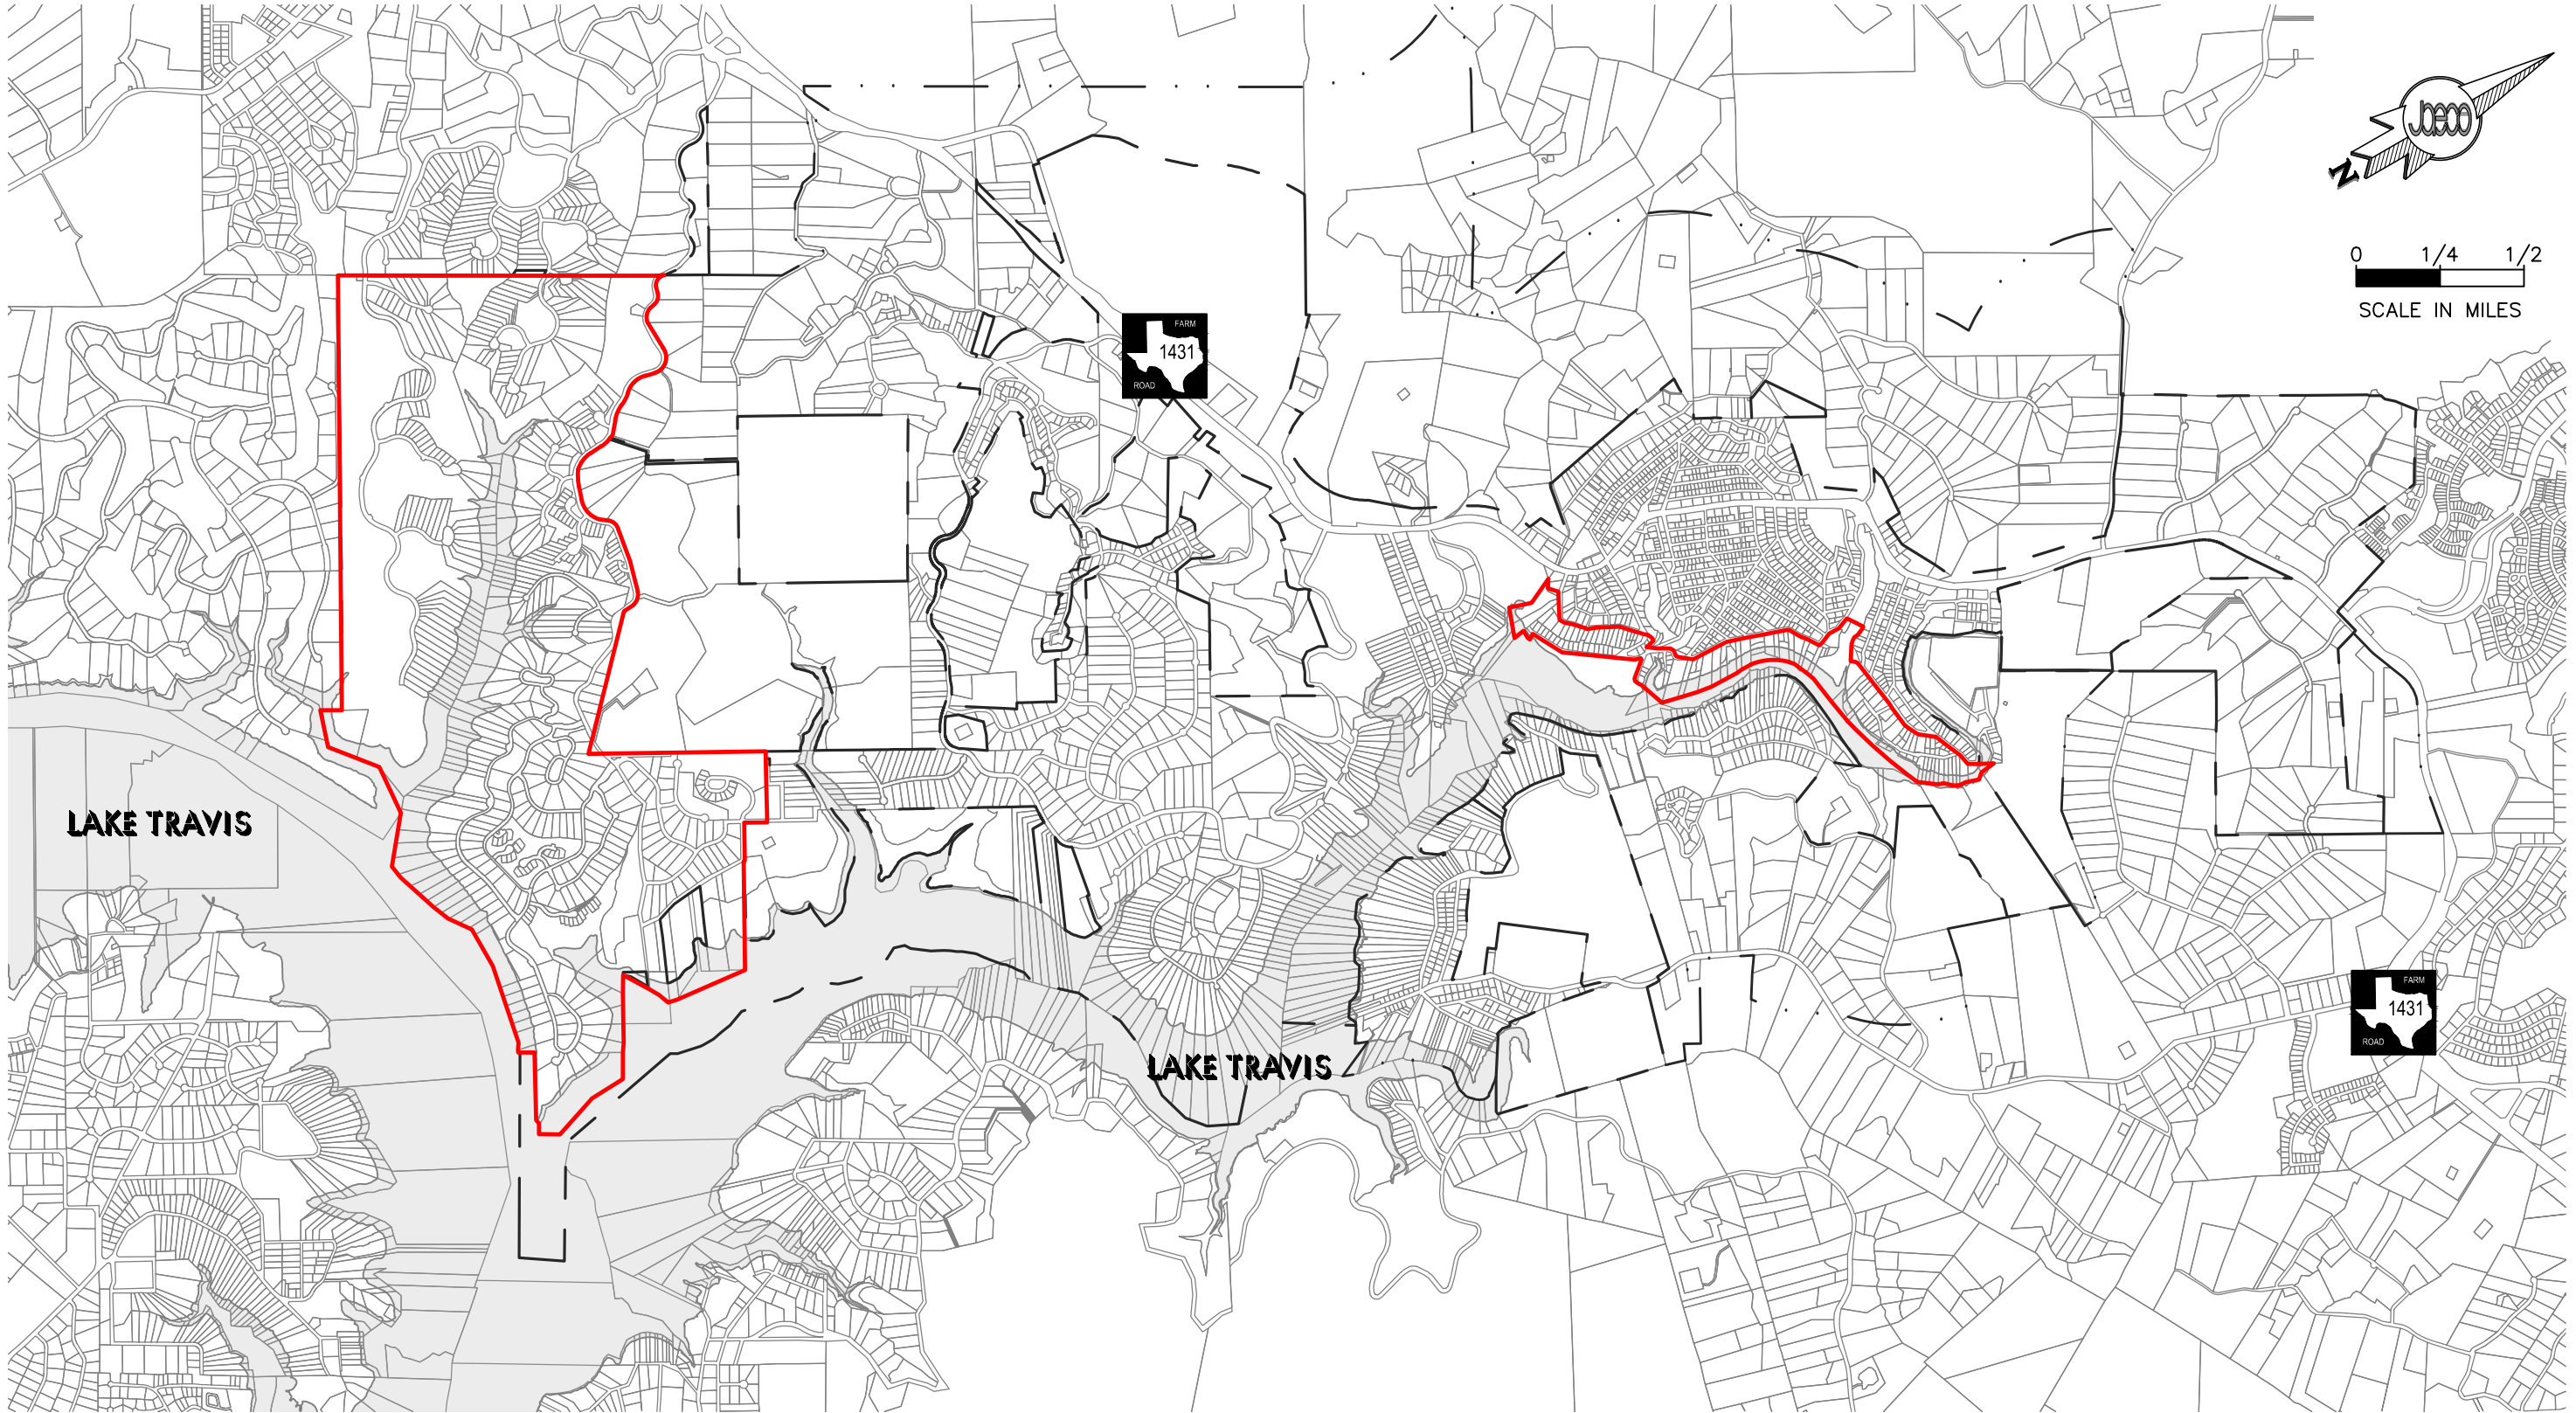

LEGEND

- JONESTOWN CITY LIMITS
- JONESTOWN E.T.J.
- SHORT-TERM RENTAL OVERLAY DISTRICT
- FARM TO MARKET ROAD
- LAKE

<div>JAY ENGINEERING COMPANY, INC. P.O. Box 1220 Leander, TX 78646  Tel. (512) 259-3882 Fax (512) 259-8016 Texas Registered Engineering Firm F-4780</div>		CITY OF JONESTOWN - SHORT-TERM RENTAL OVERLAY DISTRICT			
		DISTRICTS LOCATION EXHIBIT			
<u>ENGINEER</u>	<u>DRAWN BY</u>	<u>DATE</u>	<u>PROJECT NO.</u>	<u>SHEET NO.</u>	
<u>SAMUEL D. KIGER, P.E.</u>	VDI	09/29/20	104-910-10	01 OF 02	

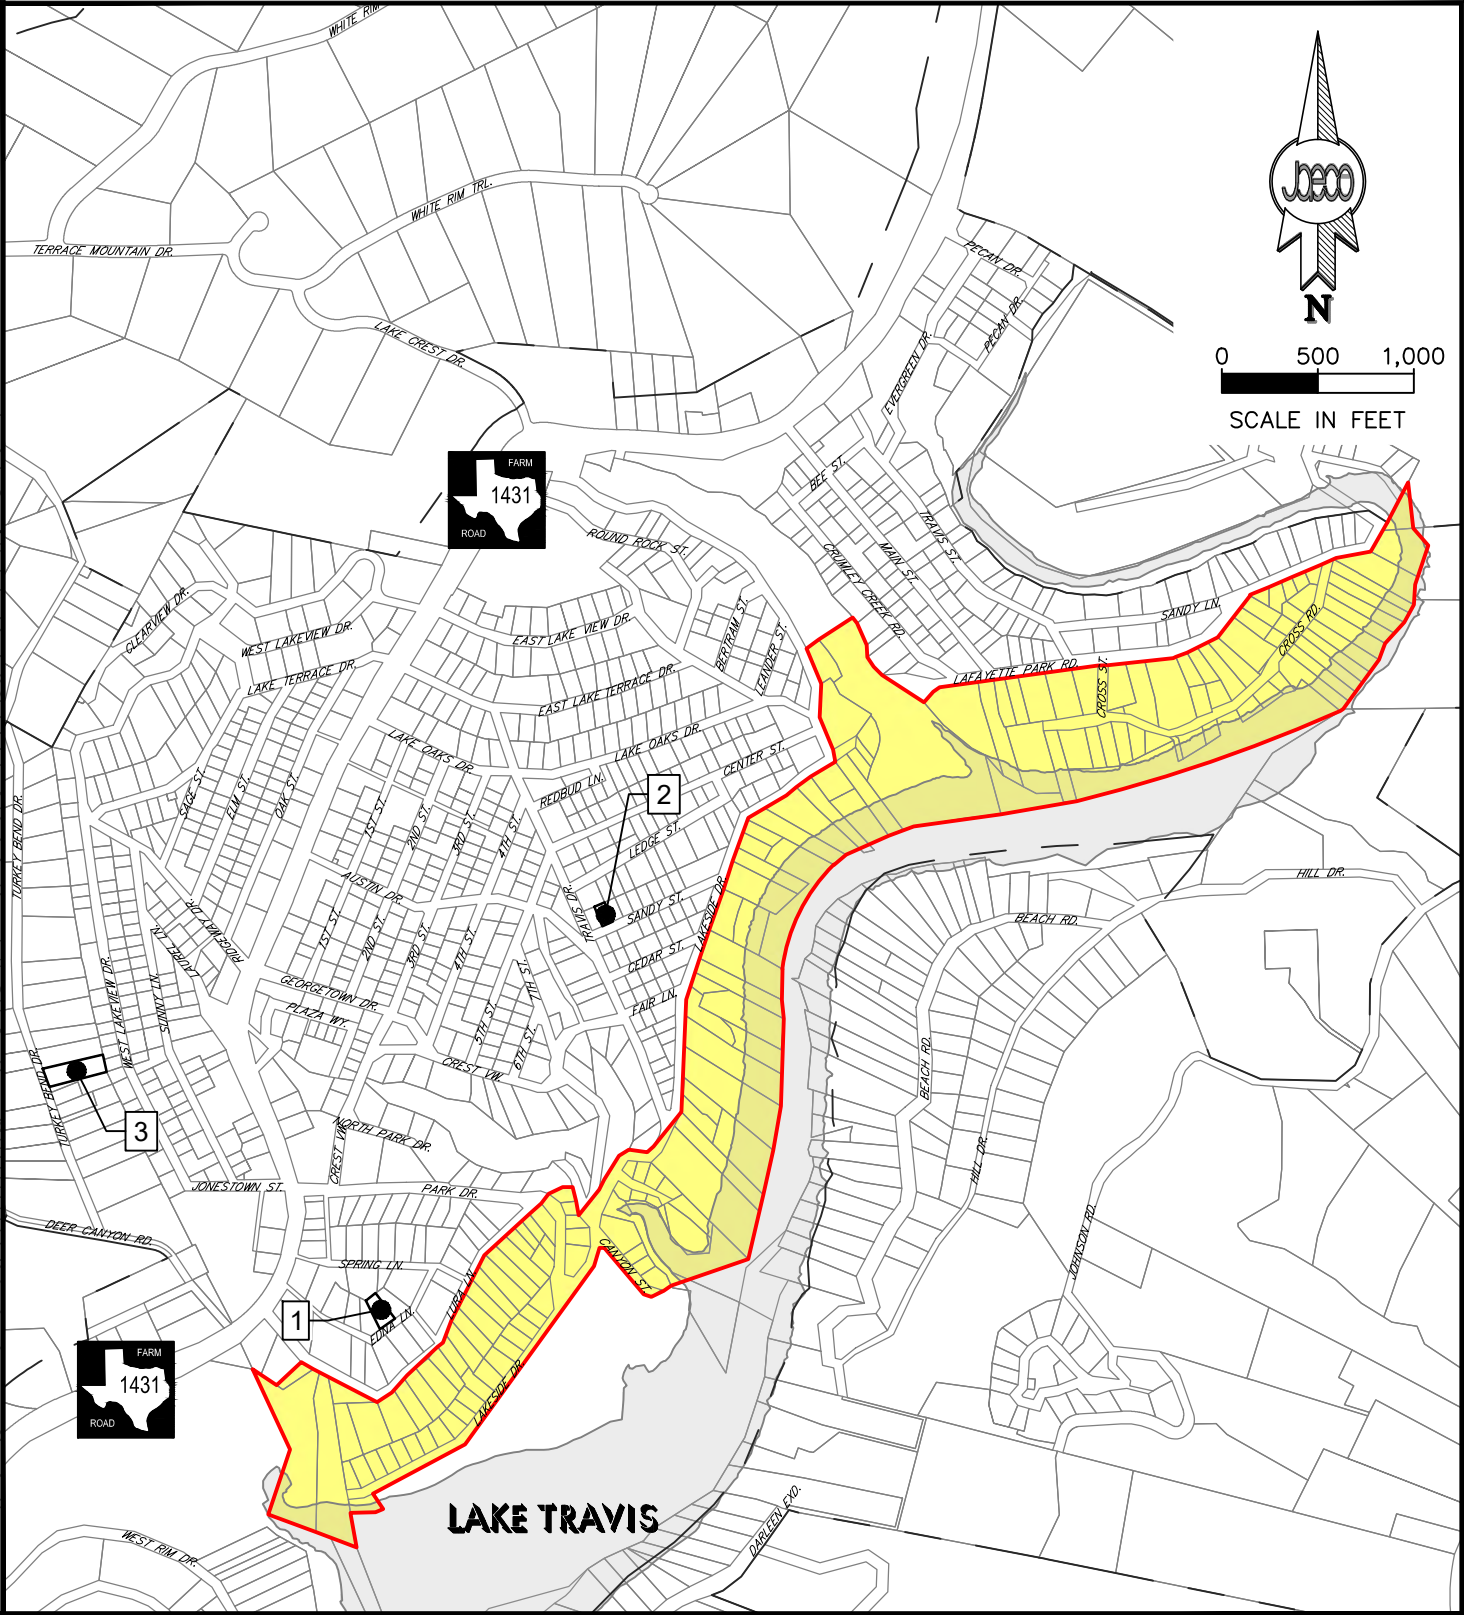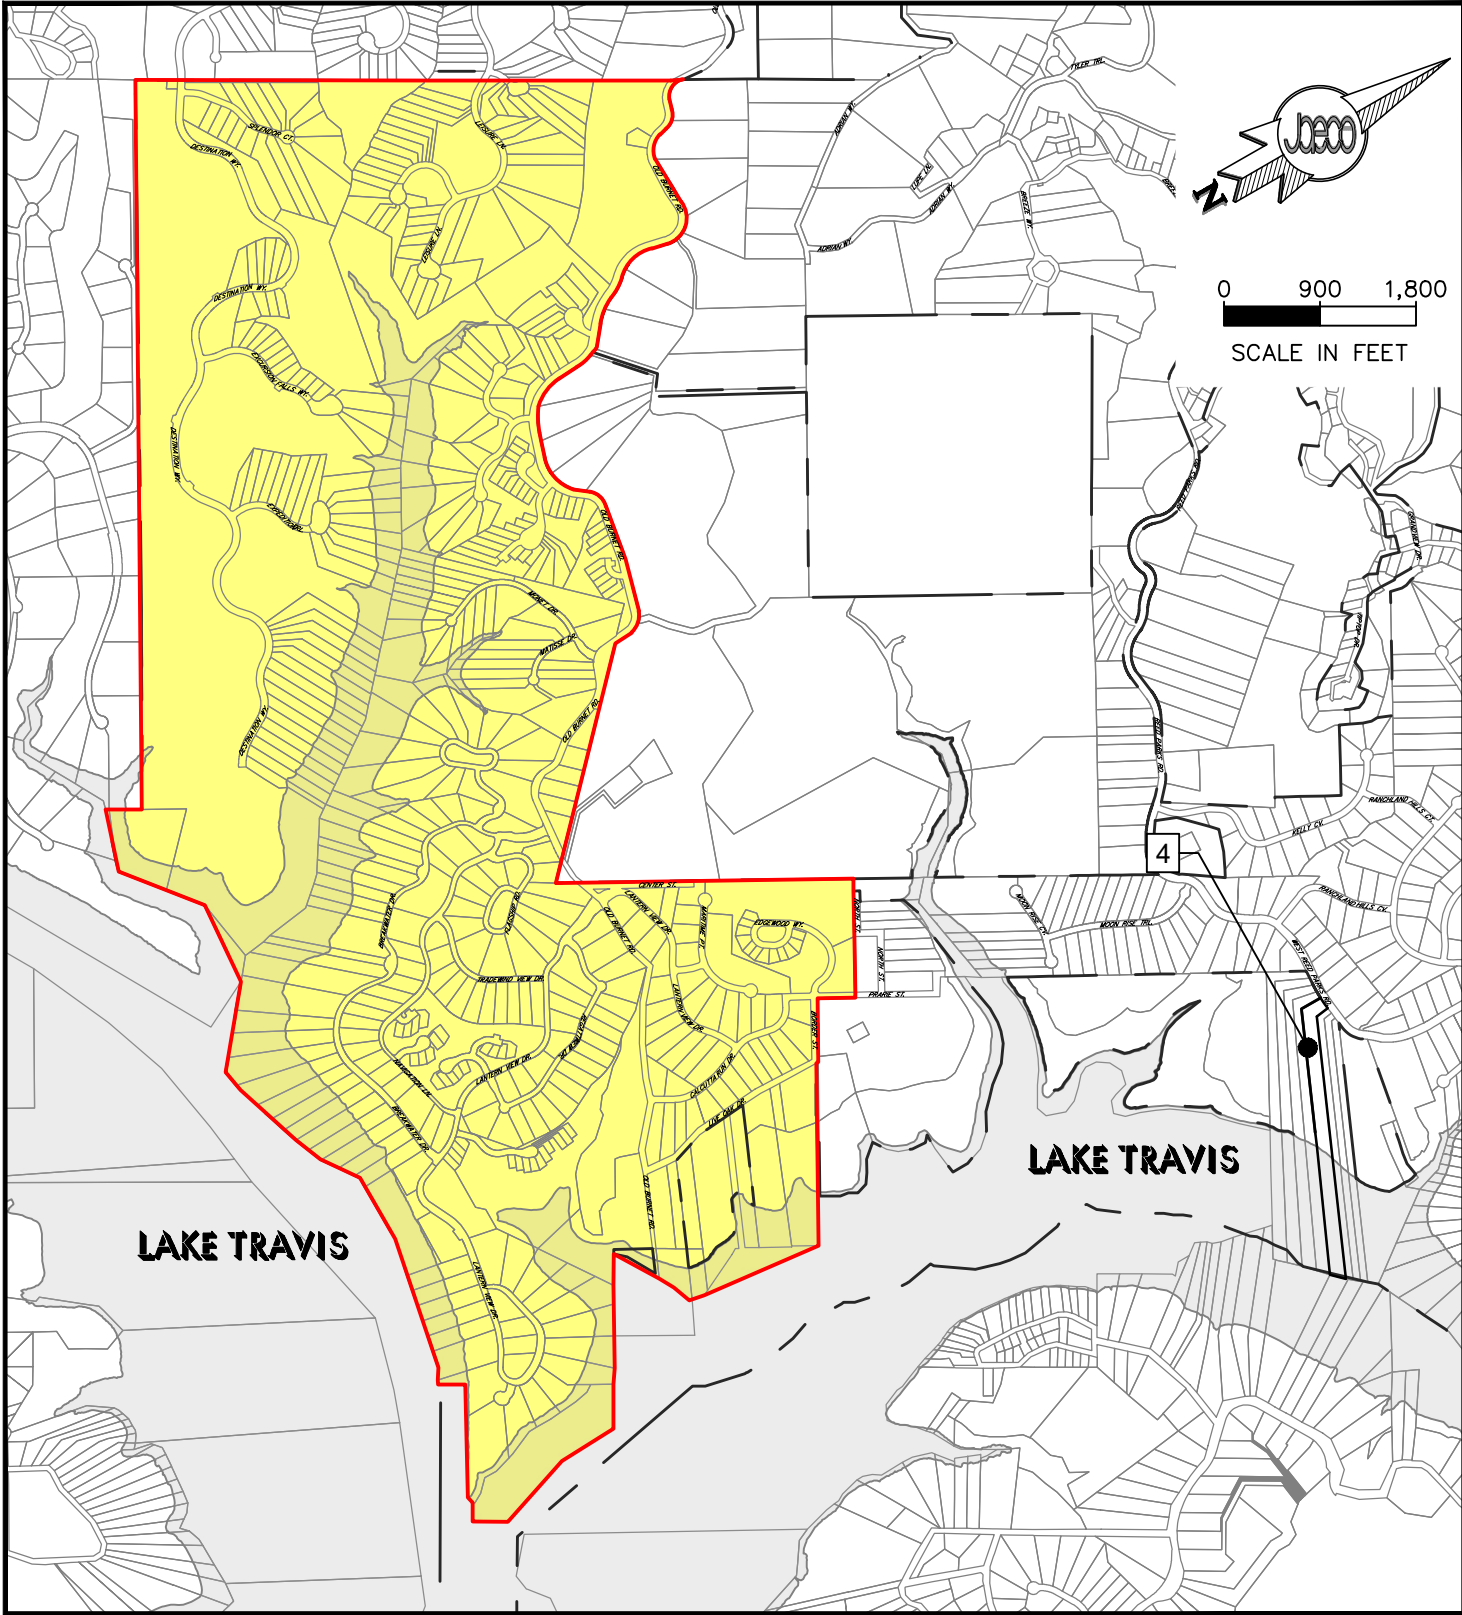

LEGEND

- JONESTOWN CITY LIMITS
- JONESTOWN E.T.J.
- SHORT-TERM RENTAL OVERLAY DISTRICT
- FARM TO MARKET ROAD
- LAKE

- PROPERTIES OUTSIDE S.T.R. OVERLAY**
- 1 18210 EDNA RD.
 - 2 18220 SANDY ST.
 - 3 10515 TURKEY BEND
 - 4 17743 WEST REED PARK RD.

JAY ENGINEERING COMPANY, INC. P.O. Box 1220 Leander, TX 78646 Tel. (512) 259-3882 Fax (512) 259-8016 Texas Registered Engineering Firm F-4780		CITY OF JONESTOWN - SHORT-TERM RENTAL OVERLAY DISTRICT		
DISTRICTS LAYOUT EXHIBIT				
ENGINEER	DRAWN BY	DATE	PROJECT NO.	SHEET NO.
SAMUEL D. KIGER, P.E.	VDI	09/29/20	104-910-10	02 OF 02